



TYPICAL PLAN VIEW OF TEMPORARY BERM AND TEMPORARY SLOPE DRAIN

- Notes:**
1. Overland Park Municipal Code (OPMC) and Overland Park Design and Construction Standards Manual (OPDCSM) are incorporated, except as otherwise noted.
 2. Temporary Slope Drain and Temporary Berm may be used on either project foreslopes or project backslopes.
 3. Discharge of Slope Drains shall be into stabilized ditch or area, or into Sediment Basin.
 4. Pipe shall be secured in place as approved by Engineer.

Maintenance:
 Accumulation of any visible sediment at the inlet and outlet shall be removed promptly. Outlet conditions shall be repaired if scour is observed. Leaking or damaged section of pipe shall be repaired immediately. Barriers directing water to the inlet shall be monitored for continuity and effectiveness.

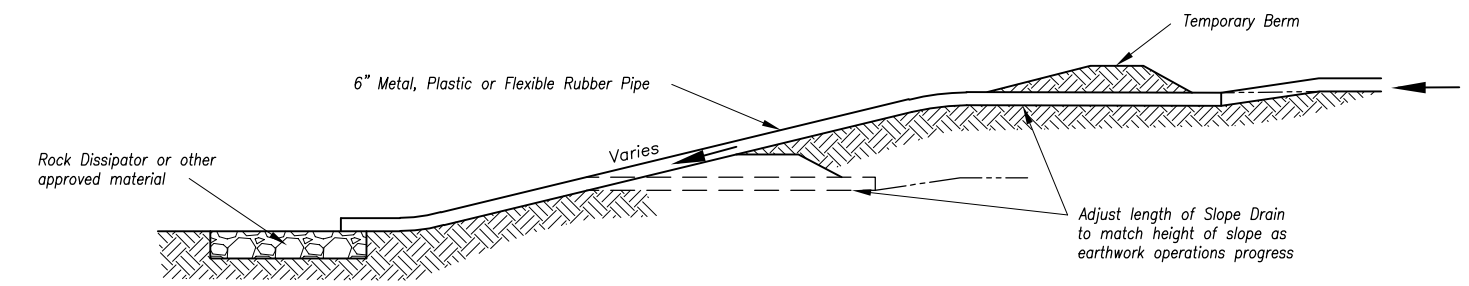

TYPICAL PROFILE OF TEMPORARY SLOPE DRAIN

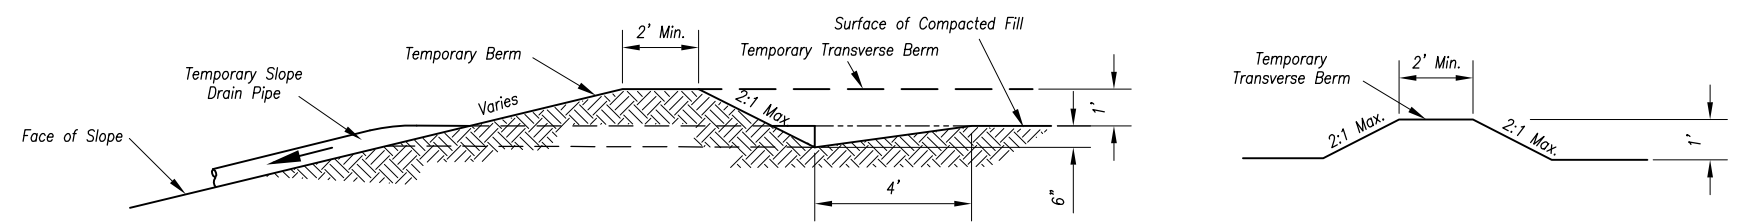

Section A-A

Section B-B

TYPICAL PROFILE OF TEMPORARY BERM

Year 2019 Edition

REVISIONS:	
RELATED ORDINANCES:	
OPMC Title 15	

OVERLAND PARK
KANSAS

ABOVE AND BEYOND. BY DESIGN.

DEPARTMENT OF PUBLIC WORKS
STANDARD DETAILS

TEMPORARY SLOPE DRAIN