




Typical Left Turn Lane
Not to Scale

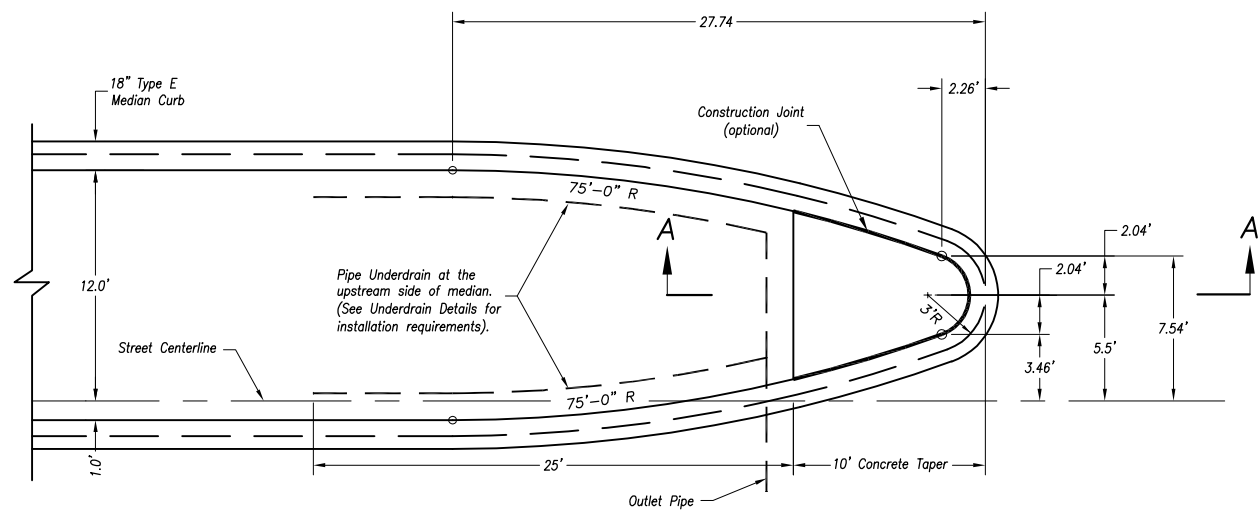

Typical Median Bullet Nose Detail
Not to Scale

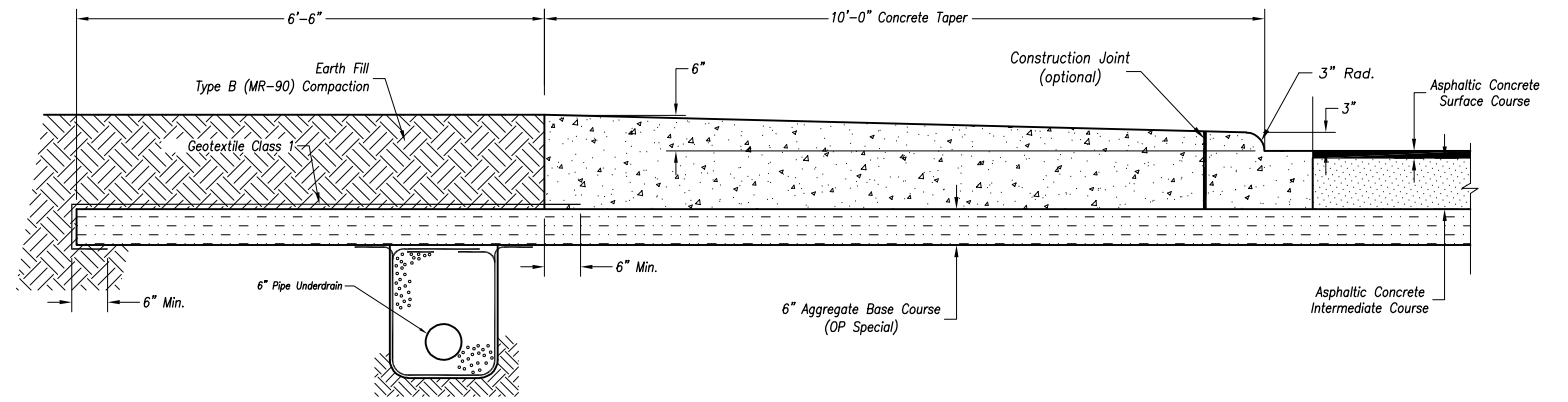

Section A-A
(Asphalt Roadway)
Not to Scale

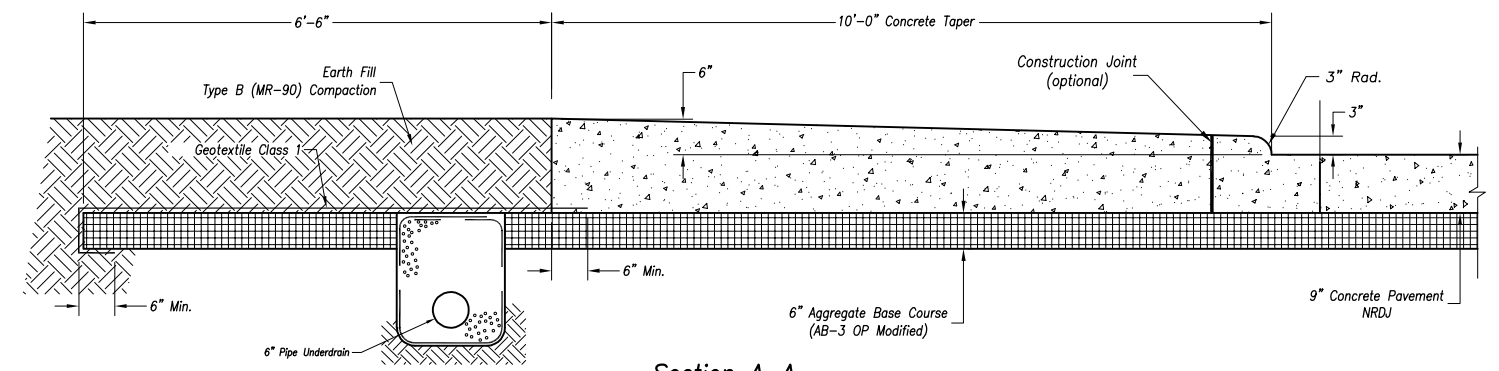

Section A-A
(Concrete Roadway)
Not to Scale

MEDIAN NOSE DETAIL

Year 2019 Edition

REVISIONS:	
07/01/03	Concrete Mix Designation;
Jan. 2008	Miscellaneous;
Feb. 2008	PVC Sleeve Location;
Jan. 2011	Median Curb
RELATED ORDINANCES:	
OPMC Title 13	

OVERLAND PARK
KANSAS
ABOVE AND BEYOND. BY DESIGN.
DEPARTMENT OF PUBLIC WORKS
STANDARD DETAILS
THOROUGHFARE
MEDIAN NOSE DETAILS